

월드쉐어 구로 오피스 인테리어 공사

2021. 03



Legend & Notes

ALT-1

PROJECT TITLE:

DRAWING TITLE:


9F
FLOOR PLAN

Drawn by	Date 2021. 03
Checked by	Scale A3 1/150
Approved by	Project Number
Drawing Number	Sheet Number

Design Architect

TRYANGLE
SPACE DESIGN GROUP

주)트라이앵글
서울특별시 서초구 서초중앙로 70, 5F
TEL : 02)523-0968 / FAX : 02)586-4578

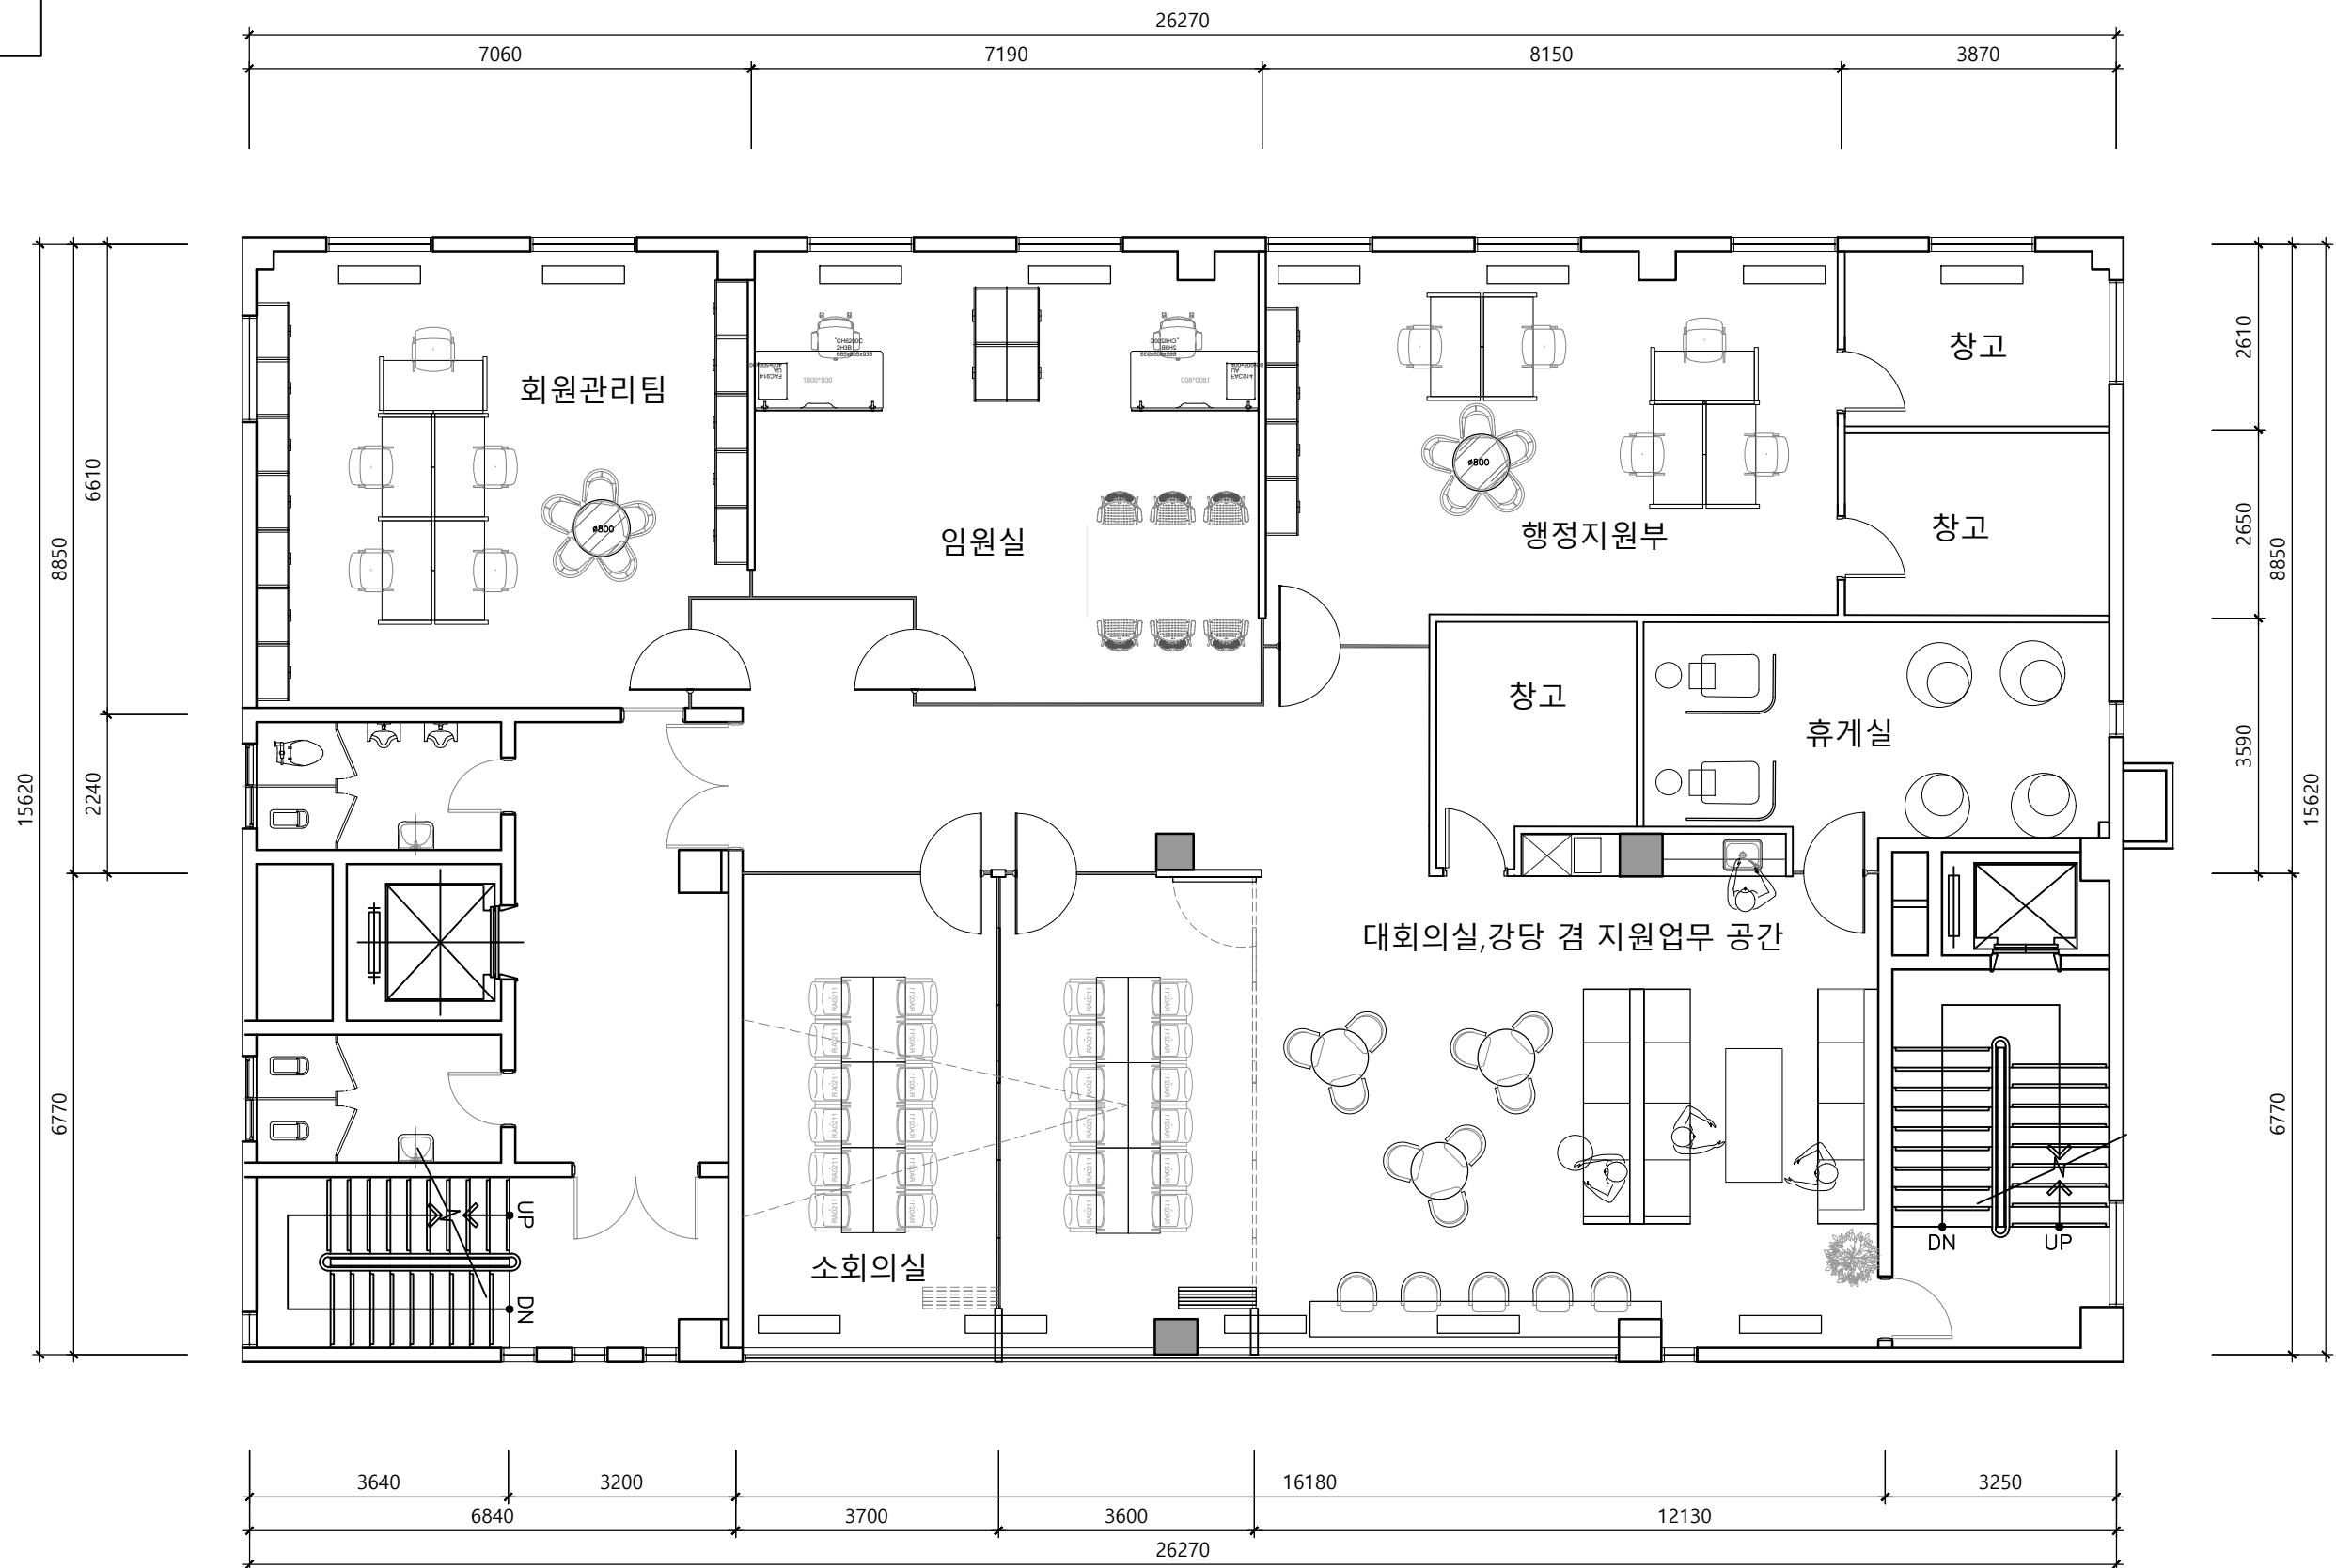



Legend & Notes

ALT-1

PROJECT TITLE:

DRAWING TITLE:


9F
FLOOR PLAN

Drawn by	Date 2021. 03
Checked by	Scale A3 1/150
Approved by	Project Number
Drawing Number	Sheet Number

Design Architect

TRYANGLE
SPACE DESIGN GROUP

주)트라이앵글
서울특별시 서초구 서초중앙로 70, 5F
TEL : 02)523-0968 / FAX : 02)586-4578

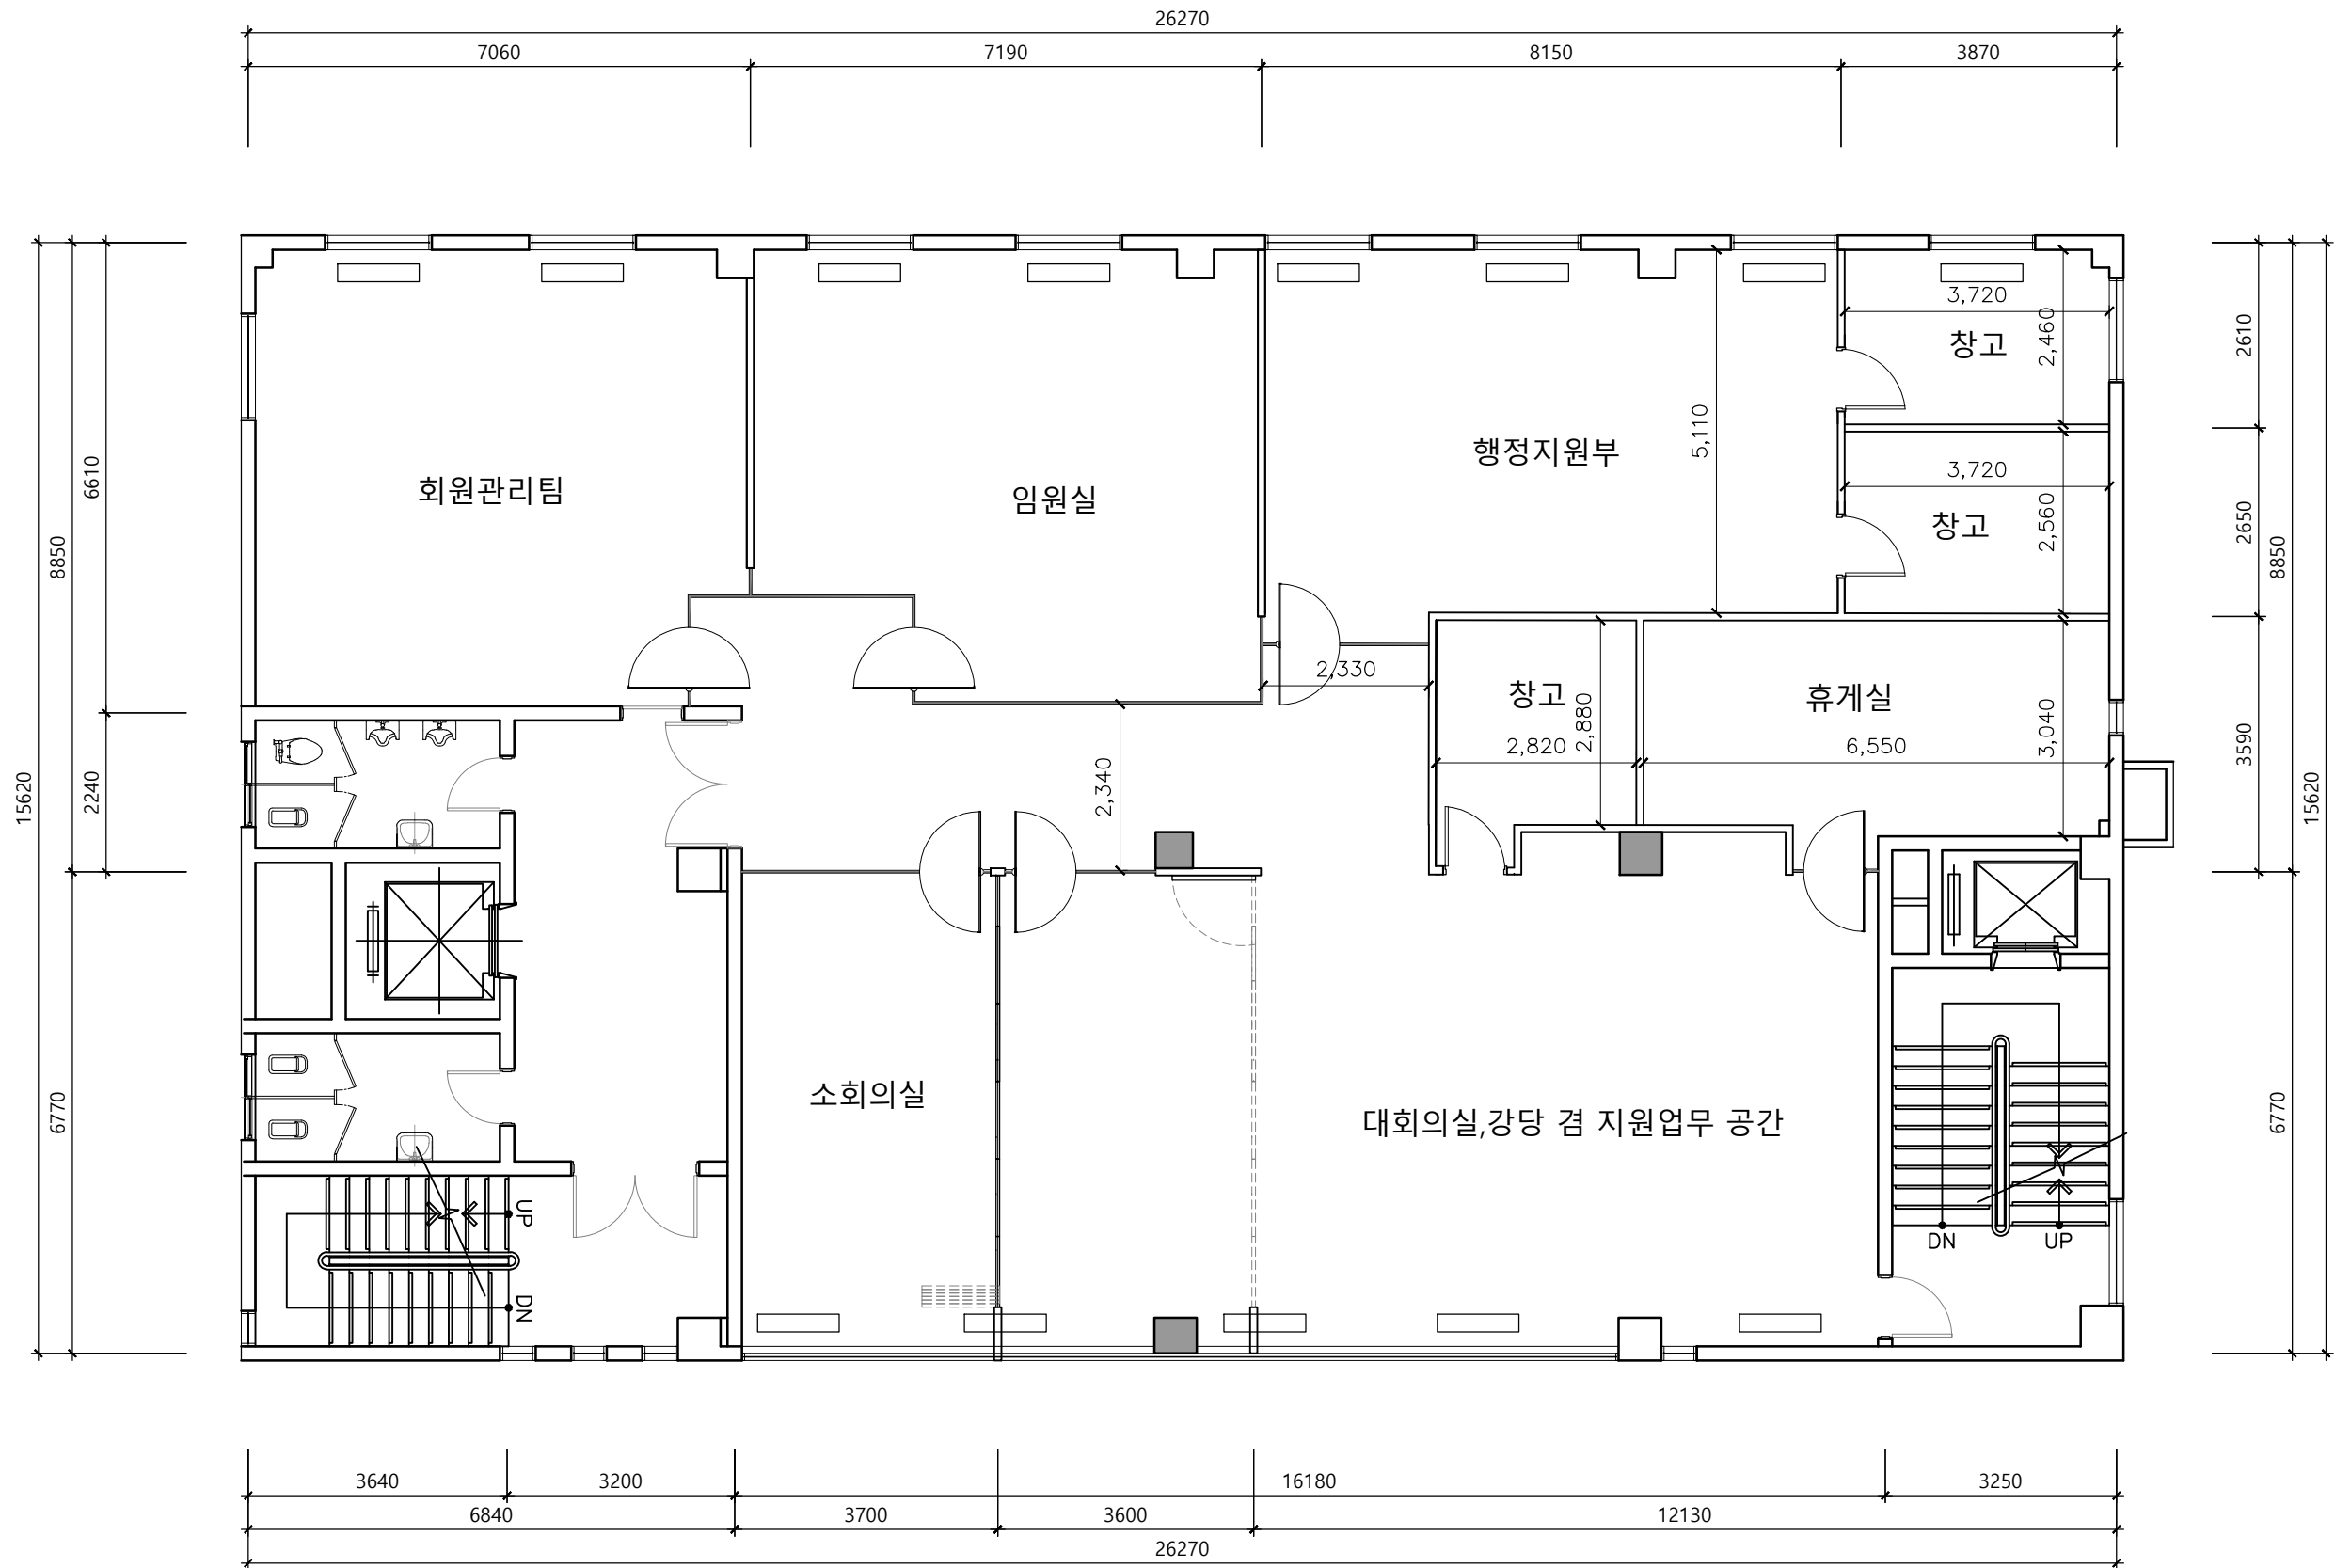



Legend & Notes

ALT-1

PROJECT TITLE:

DRAWING TITLE:


10F
FLOOR PLAN

Drawn by	Date 2021. 03
Checked by	Scale A3 1/150
Approved by	Project Number
Drawing Number	Sheet Number

Design Architect

TRYANGLE
SPACE DESIGN GROUP

주)트라이앵글
서울특별시 서초구 서초중앙로 70, 5F
TEL : 02)523-0968 / FAX : 02)586-4578

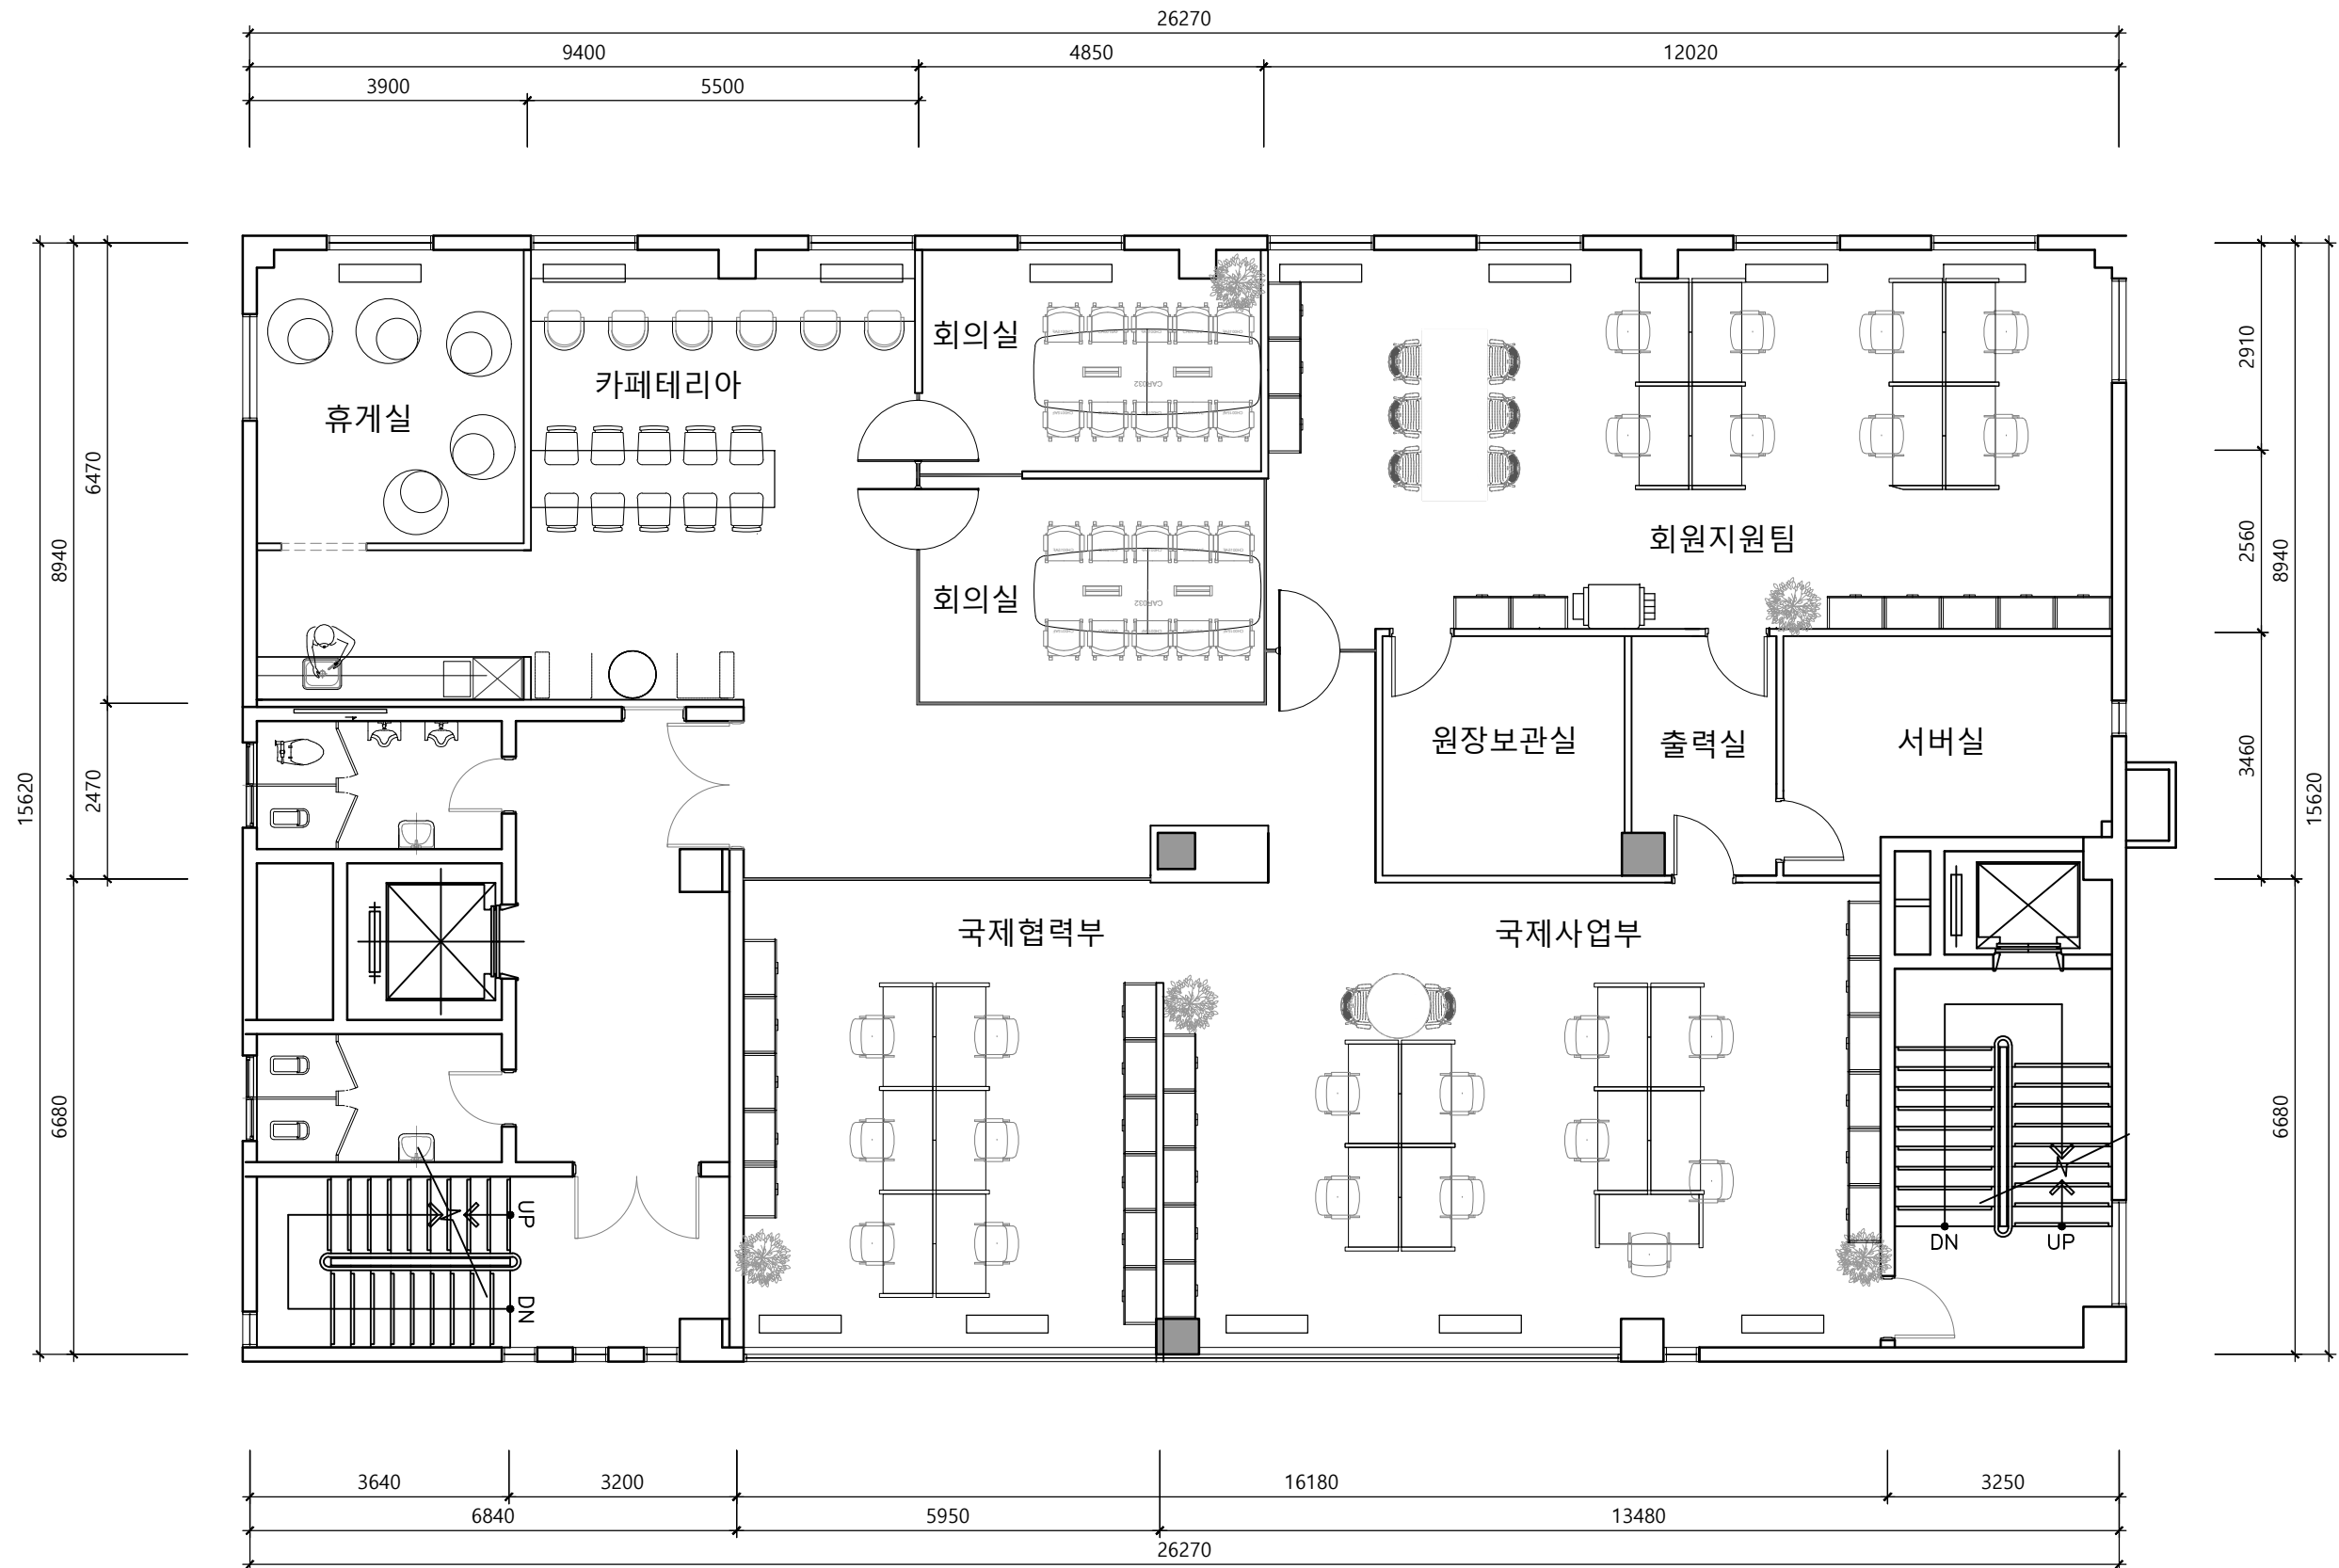



Legend & Notes

ALT-1

PROJECT TITLE:

DRAWING TITLE:


10F
FLOOR PLAN

Drawn by	Date 2021. 03
Checked by	Scale A3 1/150
Approved by	Project Number
Drawing Number	Sheet Number

Design Architect

TRYANGLE
SPACE DESIGN GROUP

주)트라이앵글
서울특별시 서초구 서초중앙로 70, 5F
TEL : 02)523-0968 / FAX : 02)586-4578

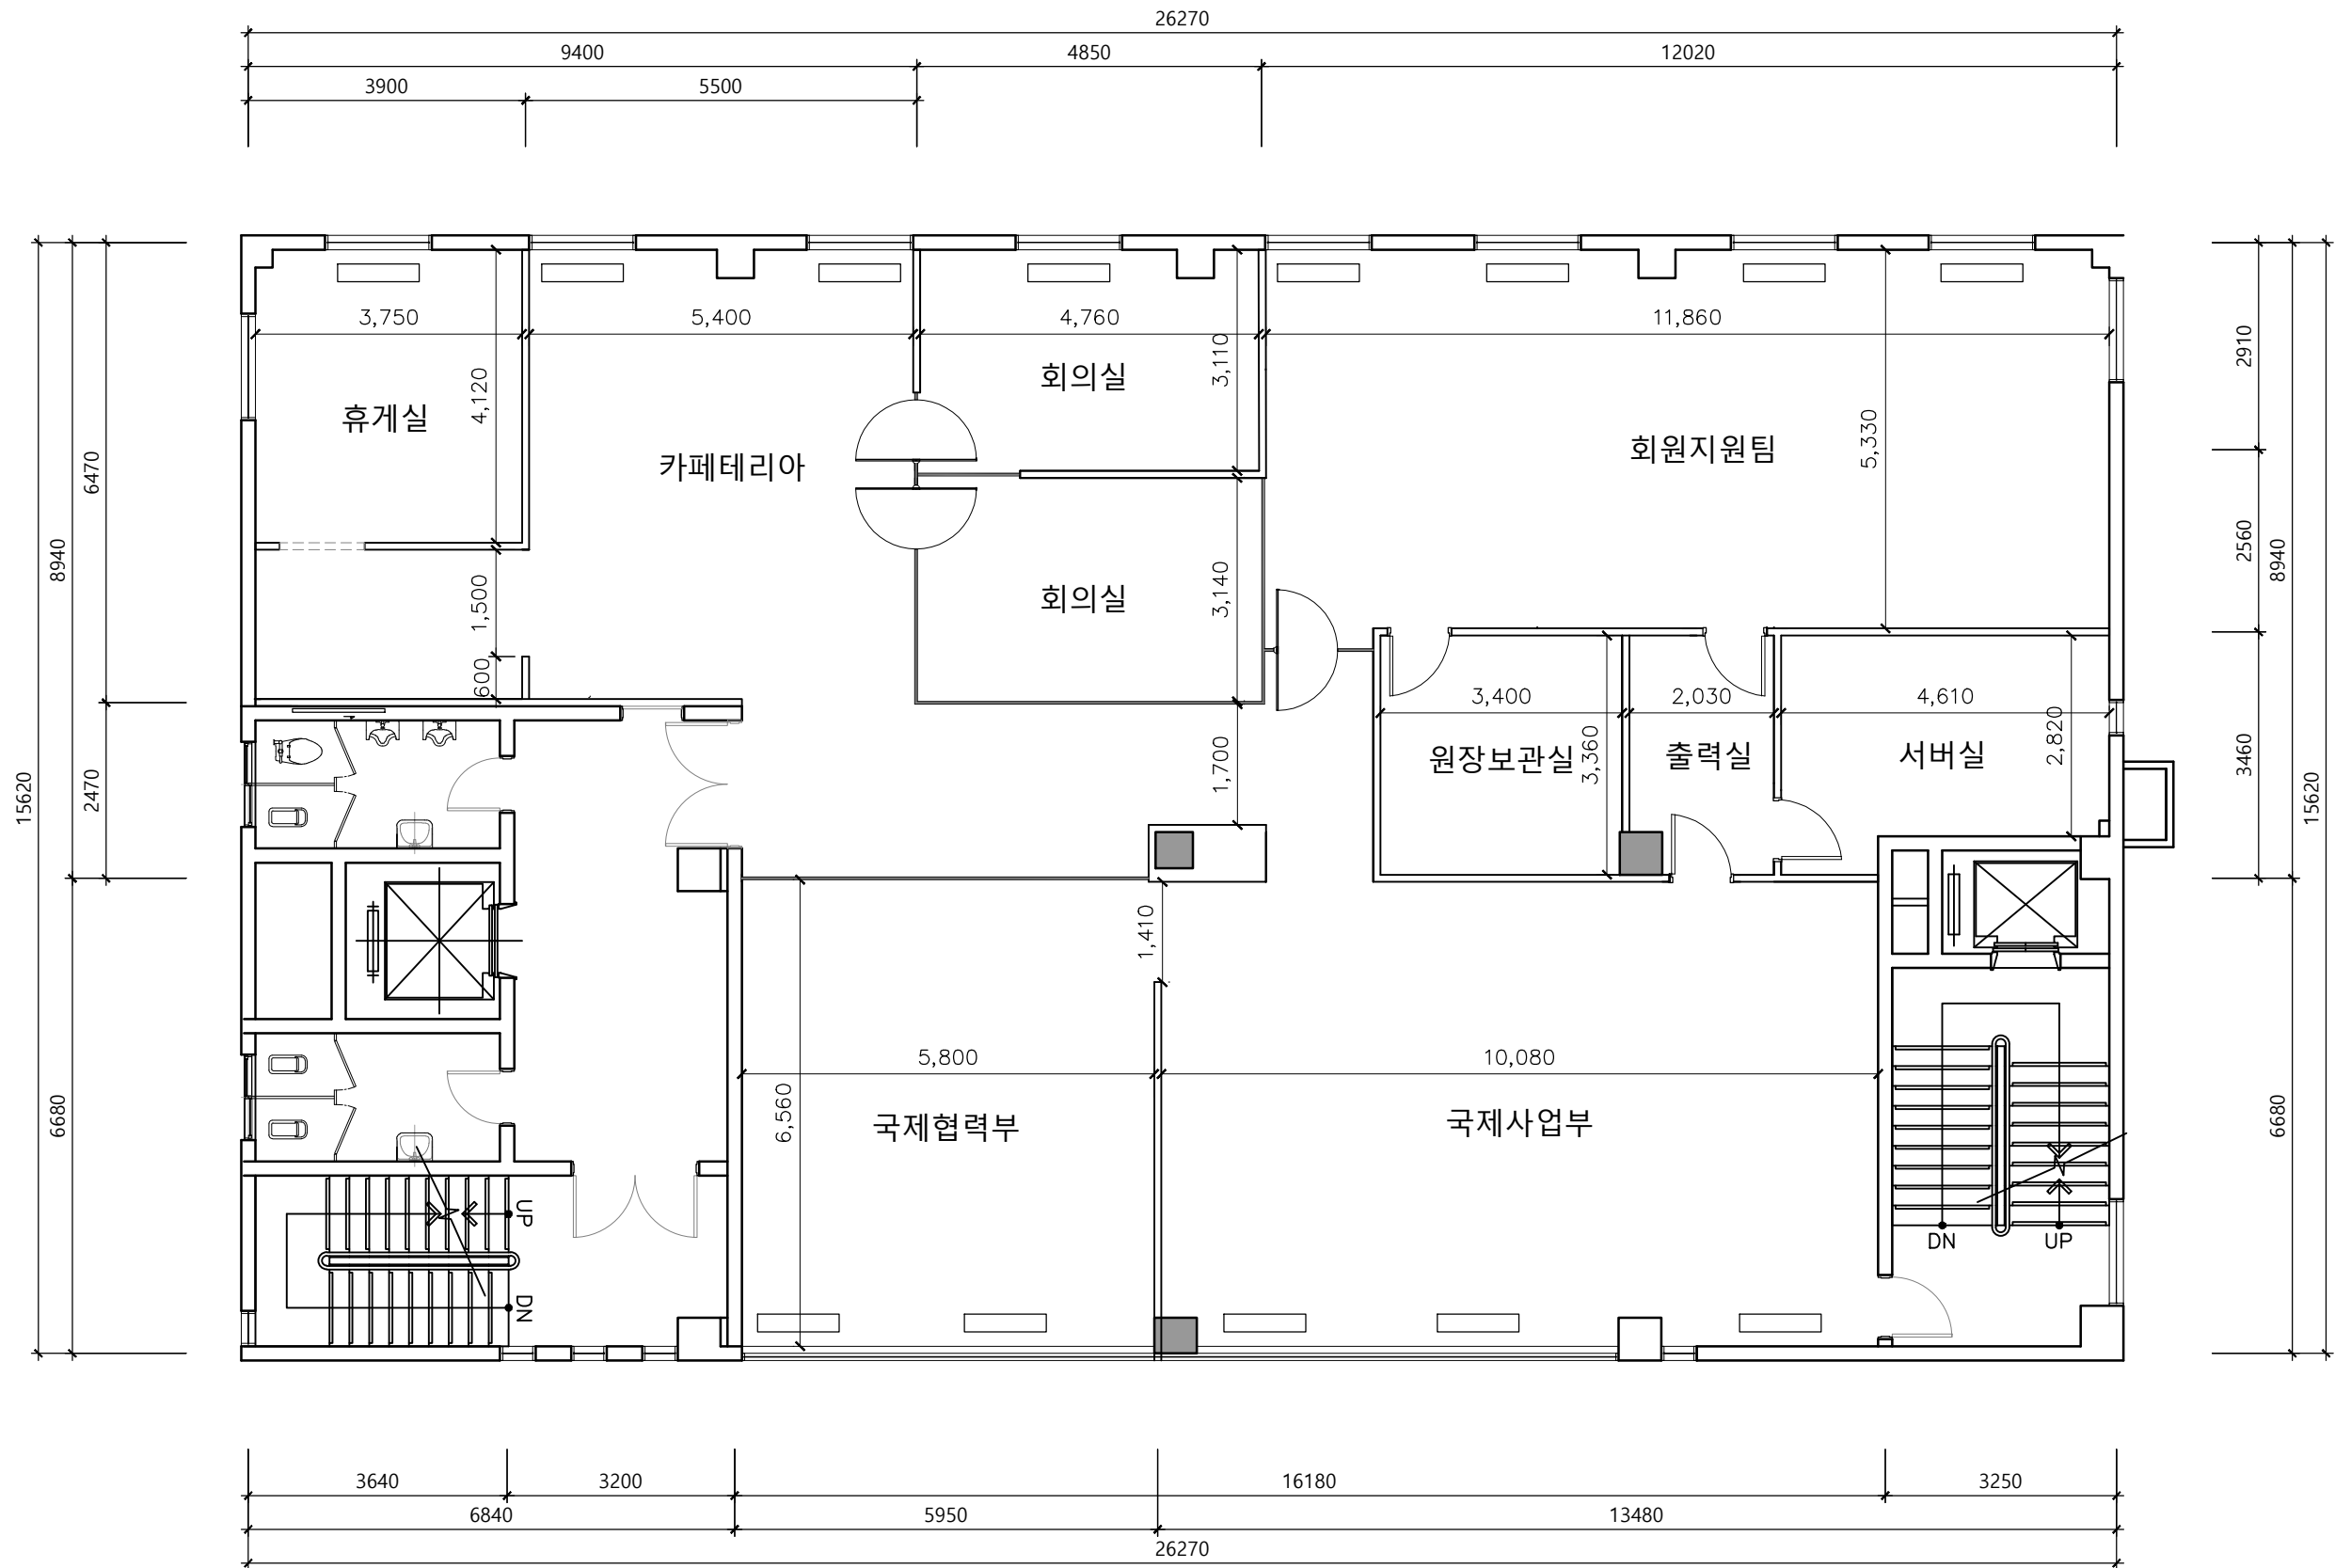



Legend & Notes

ALT-1

PROJECT TITLE:

DRAWING TITLE:


11F
FLOOR PLAN

Drawn by	Date 2021. 03
Checked by	Scale A3 1/150
Approved by	Project Number
Drawing Number	Sheet Number

Design Architect

TRYANGLE
SPACE DESIGN GROUP

주)트라이앵글
서울특별시 서초구 서초중앙로 70, 5F
TEL : 02)523-0968 / FAX : 02)586-4578

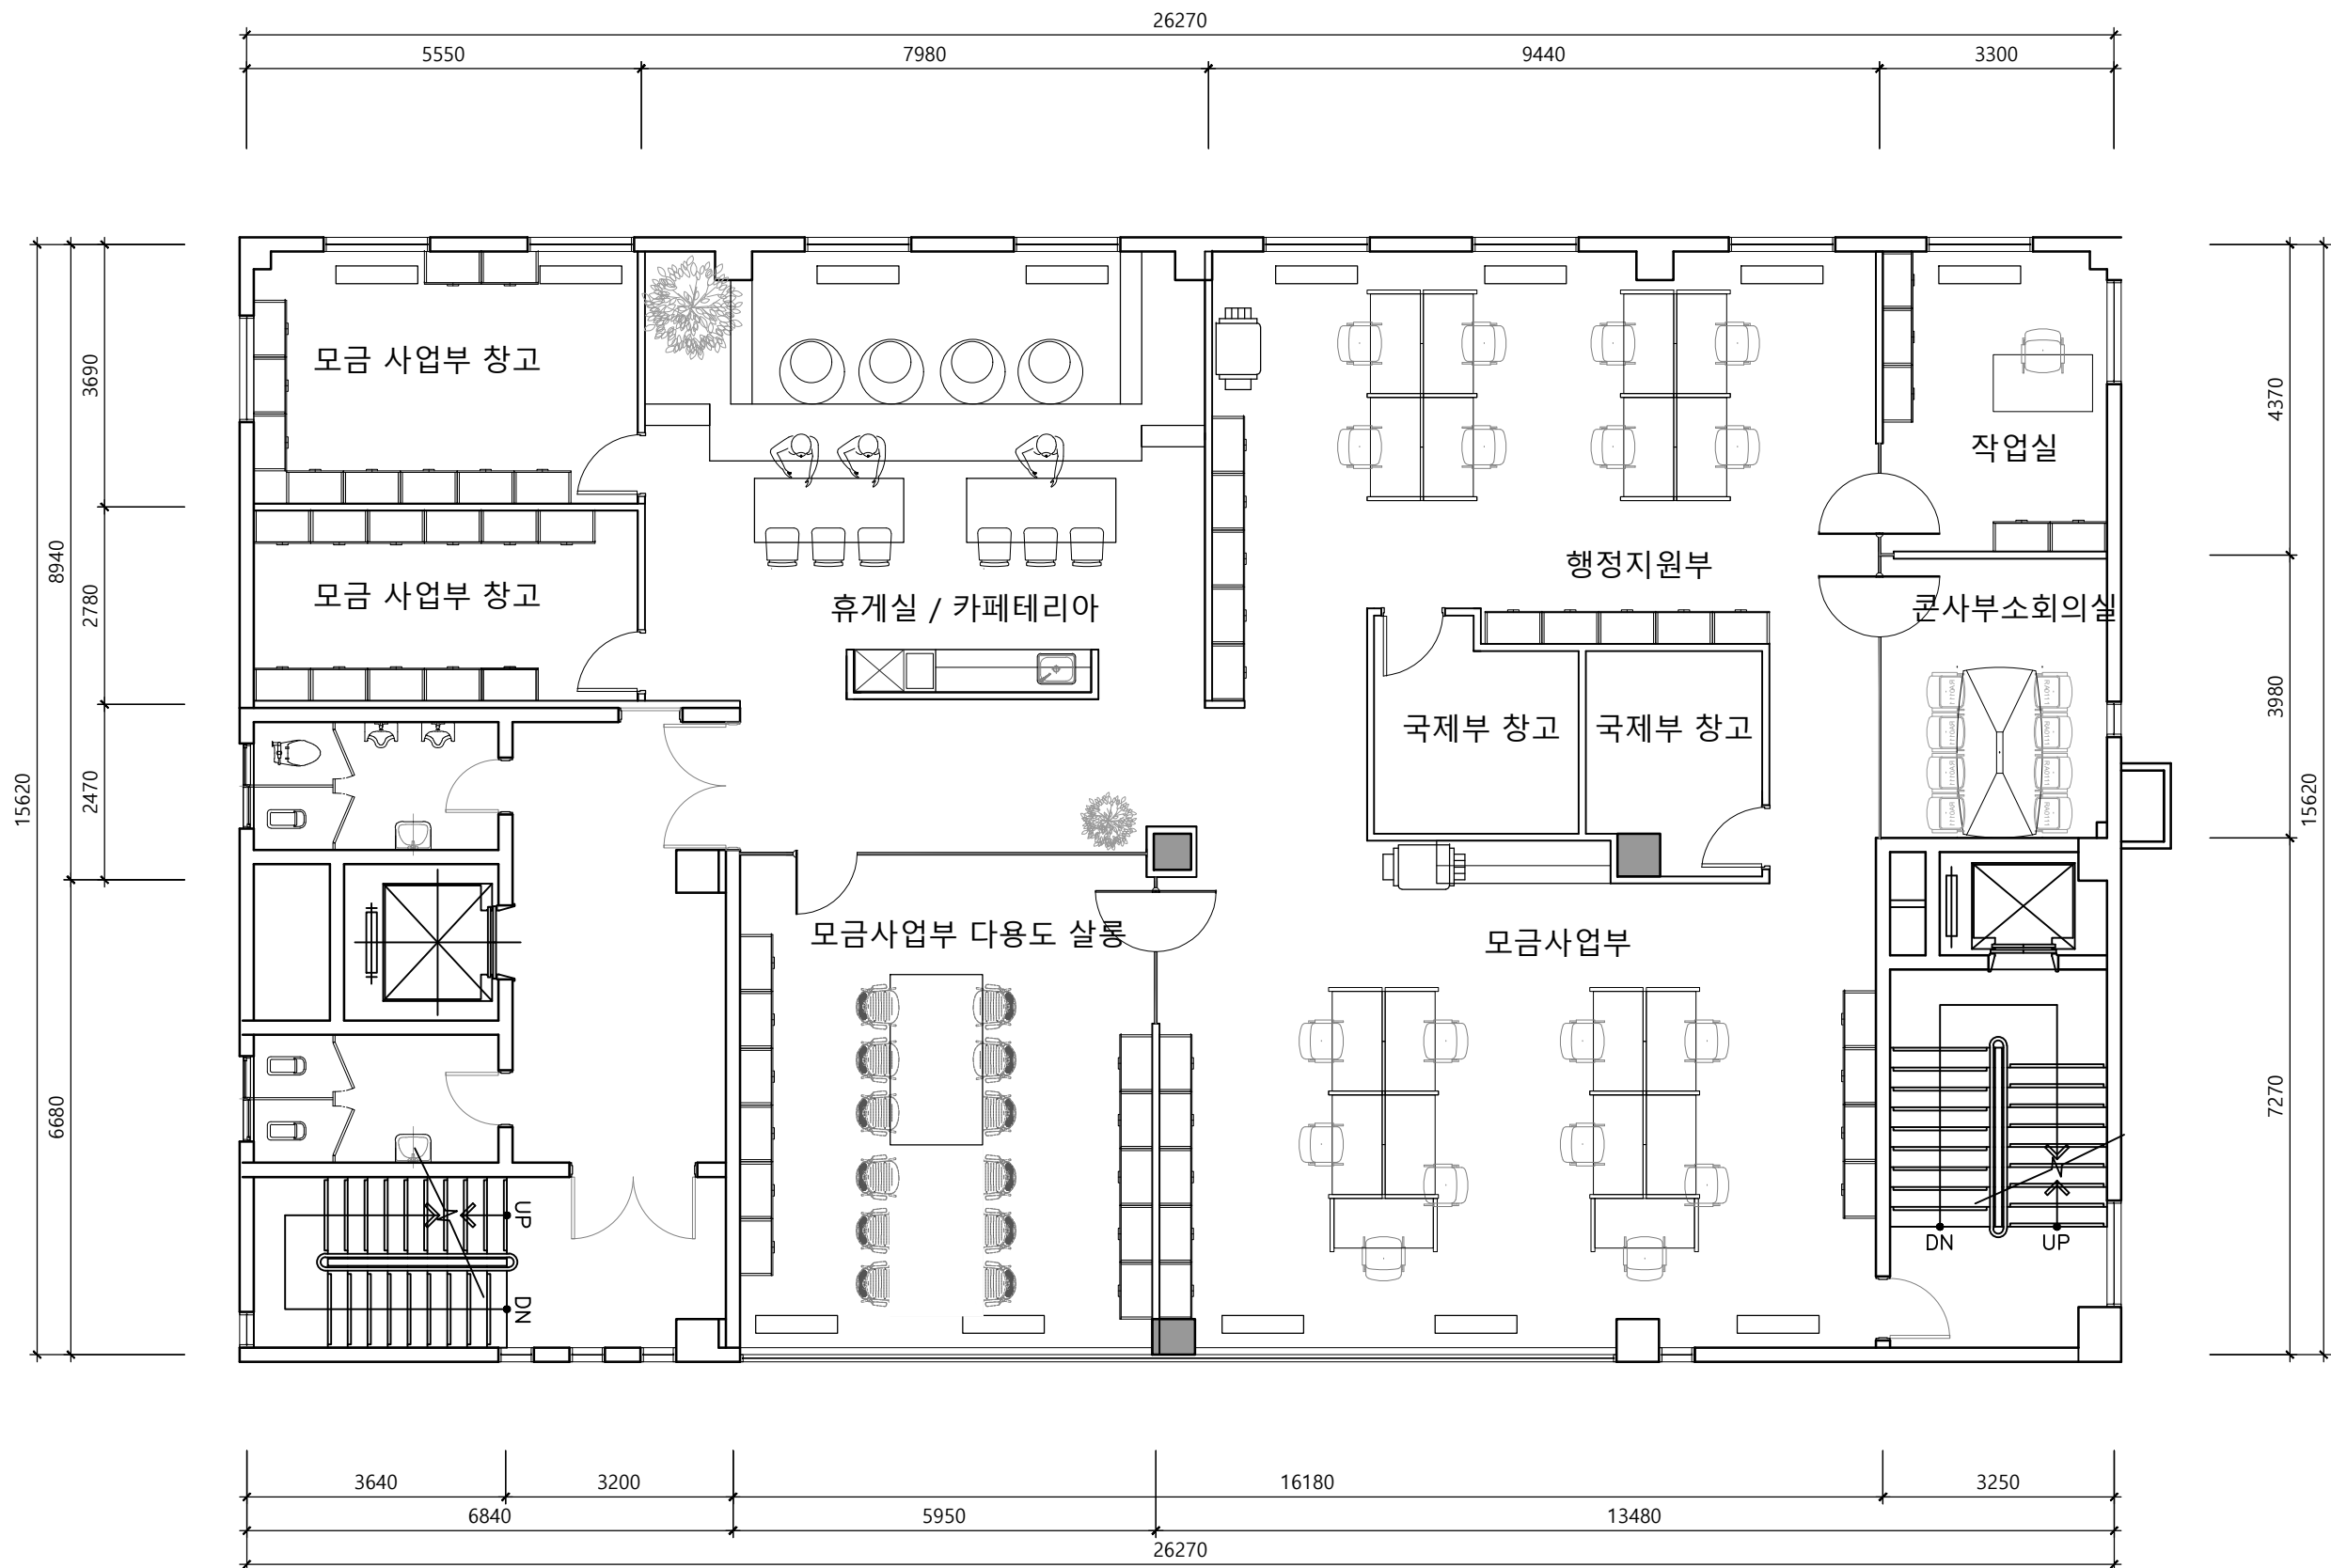



Legend & Notes

ALT-1

PROJECT TITLE:

DRAWING TITLE:

11F
FLOOR PLAN

Drawn by	Date 2021. 03
Checked by	Scale A3 1/150
Approved by	Project Number
Drawing Number	Sheet Number

Design Architect

TRYANGLE
SPACE DESIGN GROUP

주)트라이앵글
서울특별시 서초구 서초중앙로 70, 5F
TEL : 02)523-0968 / FAX : 02)586-4578

